


NOTES

- 1 The contents of this drawing are copyright.
- 2 Do not scale. Figured dimensions only to be used.
- 3 Contractors must verify all dimensions and report any discrepancies before putting work in hand or making any shop drawings.
- 4 All flat roofs to be fitted with a man safe system.
- 5 Please note a domestic sprinkler system may be required
- 6 Fixed shut fire safety glass windows may be required where windows are in close proximity to boundaries (subject to building regulations)

LEGEND

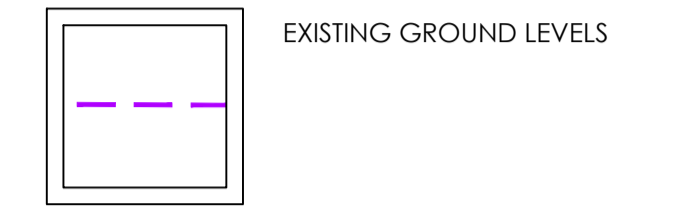

INTERNAL AREAS:		
UNIT	BED	AREAS
7	2	68.9 SQ.M / 741 SQ.FT
8	2	67.6 SQ.M / 727 SQ.FT

MATERIALS SCHEDULE (UNITS 1,2,3,6 AND 8)

WALLS: RED BRICK
 ROOF: PLAIN CLAY ROOF TILES
 WINDOWS: TIMBER SASH

MATERIALS SCHEDULE (UNITS 4,5 AND 7)

WALLS: WHITE RENDER
 ROOF: SLATE ROOF TILES
 WINDOWS: TIMBER SASH




NORTH EAST ELEVATION
SCALE 1:100


NORTH WEST ELEVATION
SCALE 1:100

SOUTH WEST ELEVATION
SCALE 1:100


SOUTH EAST ELEVATION
SCALE 1:100

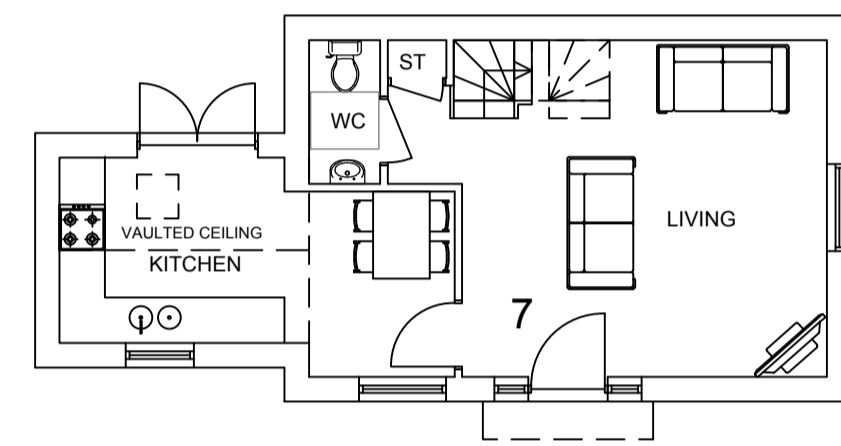

GROUND FLOOR PLAN
SCALE 1:100

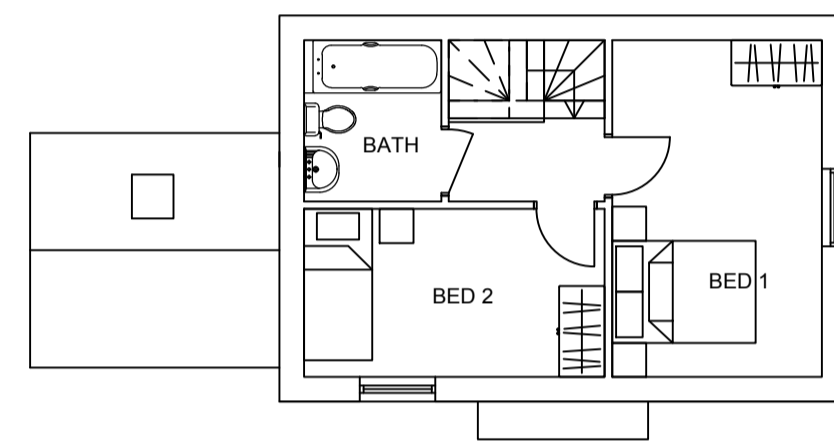

FIRST FLOOR PLAN
SCALE 1:100

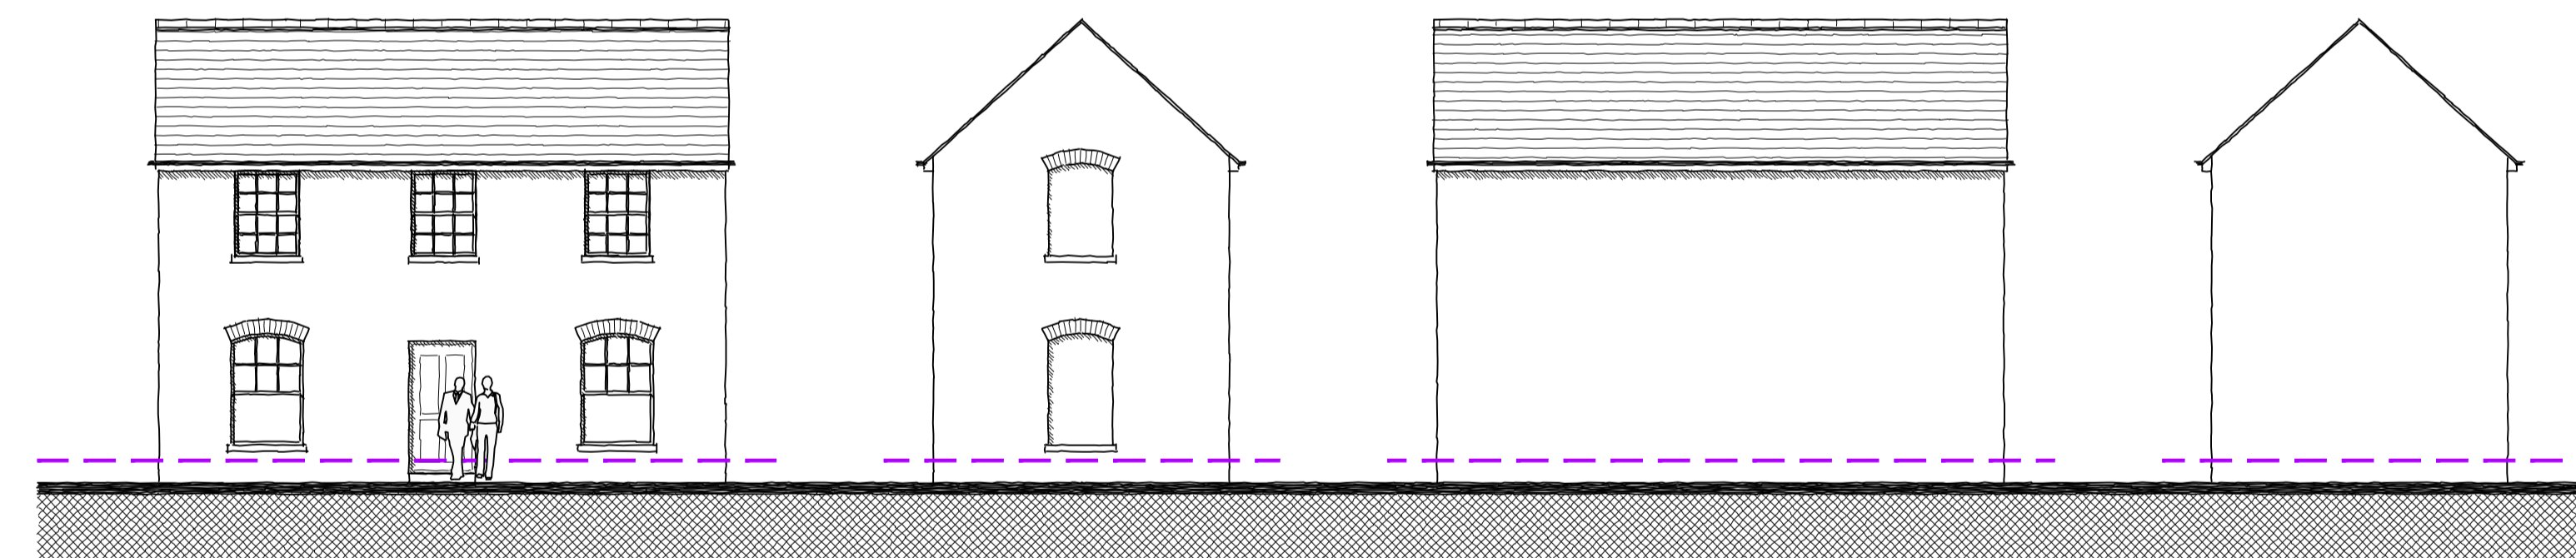


NORTH EAST ELEVATION
SCALE 1:100


NORTH WEST ELEVATION
SCALE 1:100

SOUTH WEST ELEVATION
SCALE 1:100

SOUTH EAST ELEVATION
SCALE 1:100

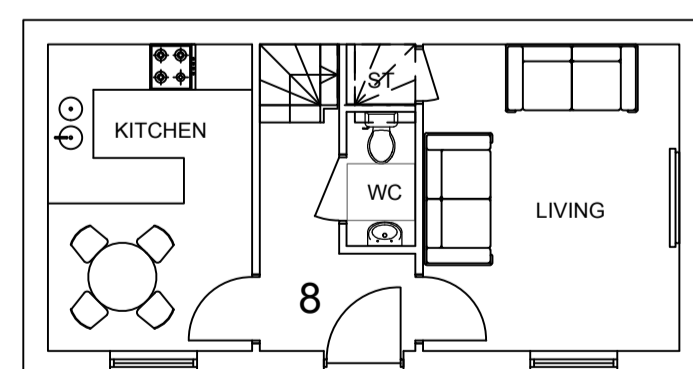

GROUND FLOOR PLAN
SCALE 1:100

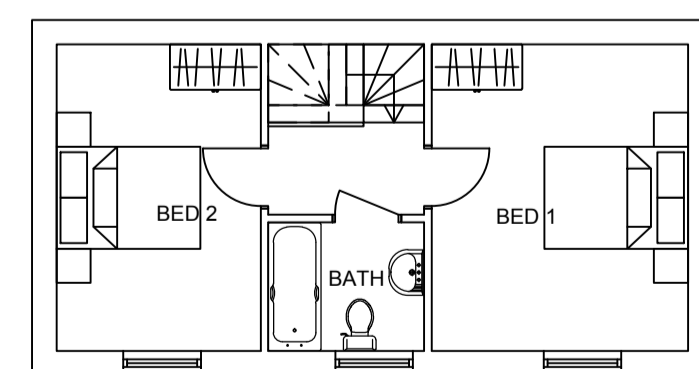

FIRST FLOOR PLAN
SCALE 1:100

B. UNIT 8 AMENDED. 24/05/17 JA
 A. PLANNERS COMMENTS. 26/04/17 JA

No.	Revision.	date	by

FORDINGBRIDGE CLUB
 ROUND HILL
 FORDINGBRIDGE
 SP6 1AQ

UNITS 7 & 8 FLOOR PLANS AND ELEVATIONS

scale AS SHOWN @ A1	checked BN
date FEBRUARY 2017	drawn IH
8848 / 203	

ARC Architecture Ltd.

Chapel Studios, 14 Purewell,
 Christchurch, Dorset, BH23 1EP

Tel: +44 (0) 1202 479919
 E-mail: enquiries@andersrobertscheer.co.uk
 Web: www.andersrobertscheer.co.uk



10m @ 1:100

